


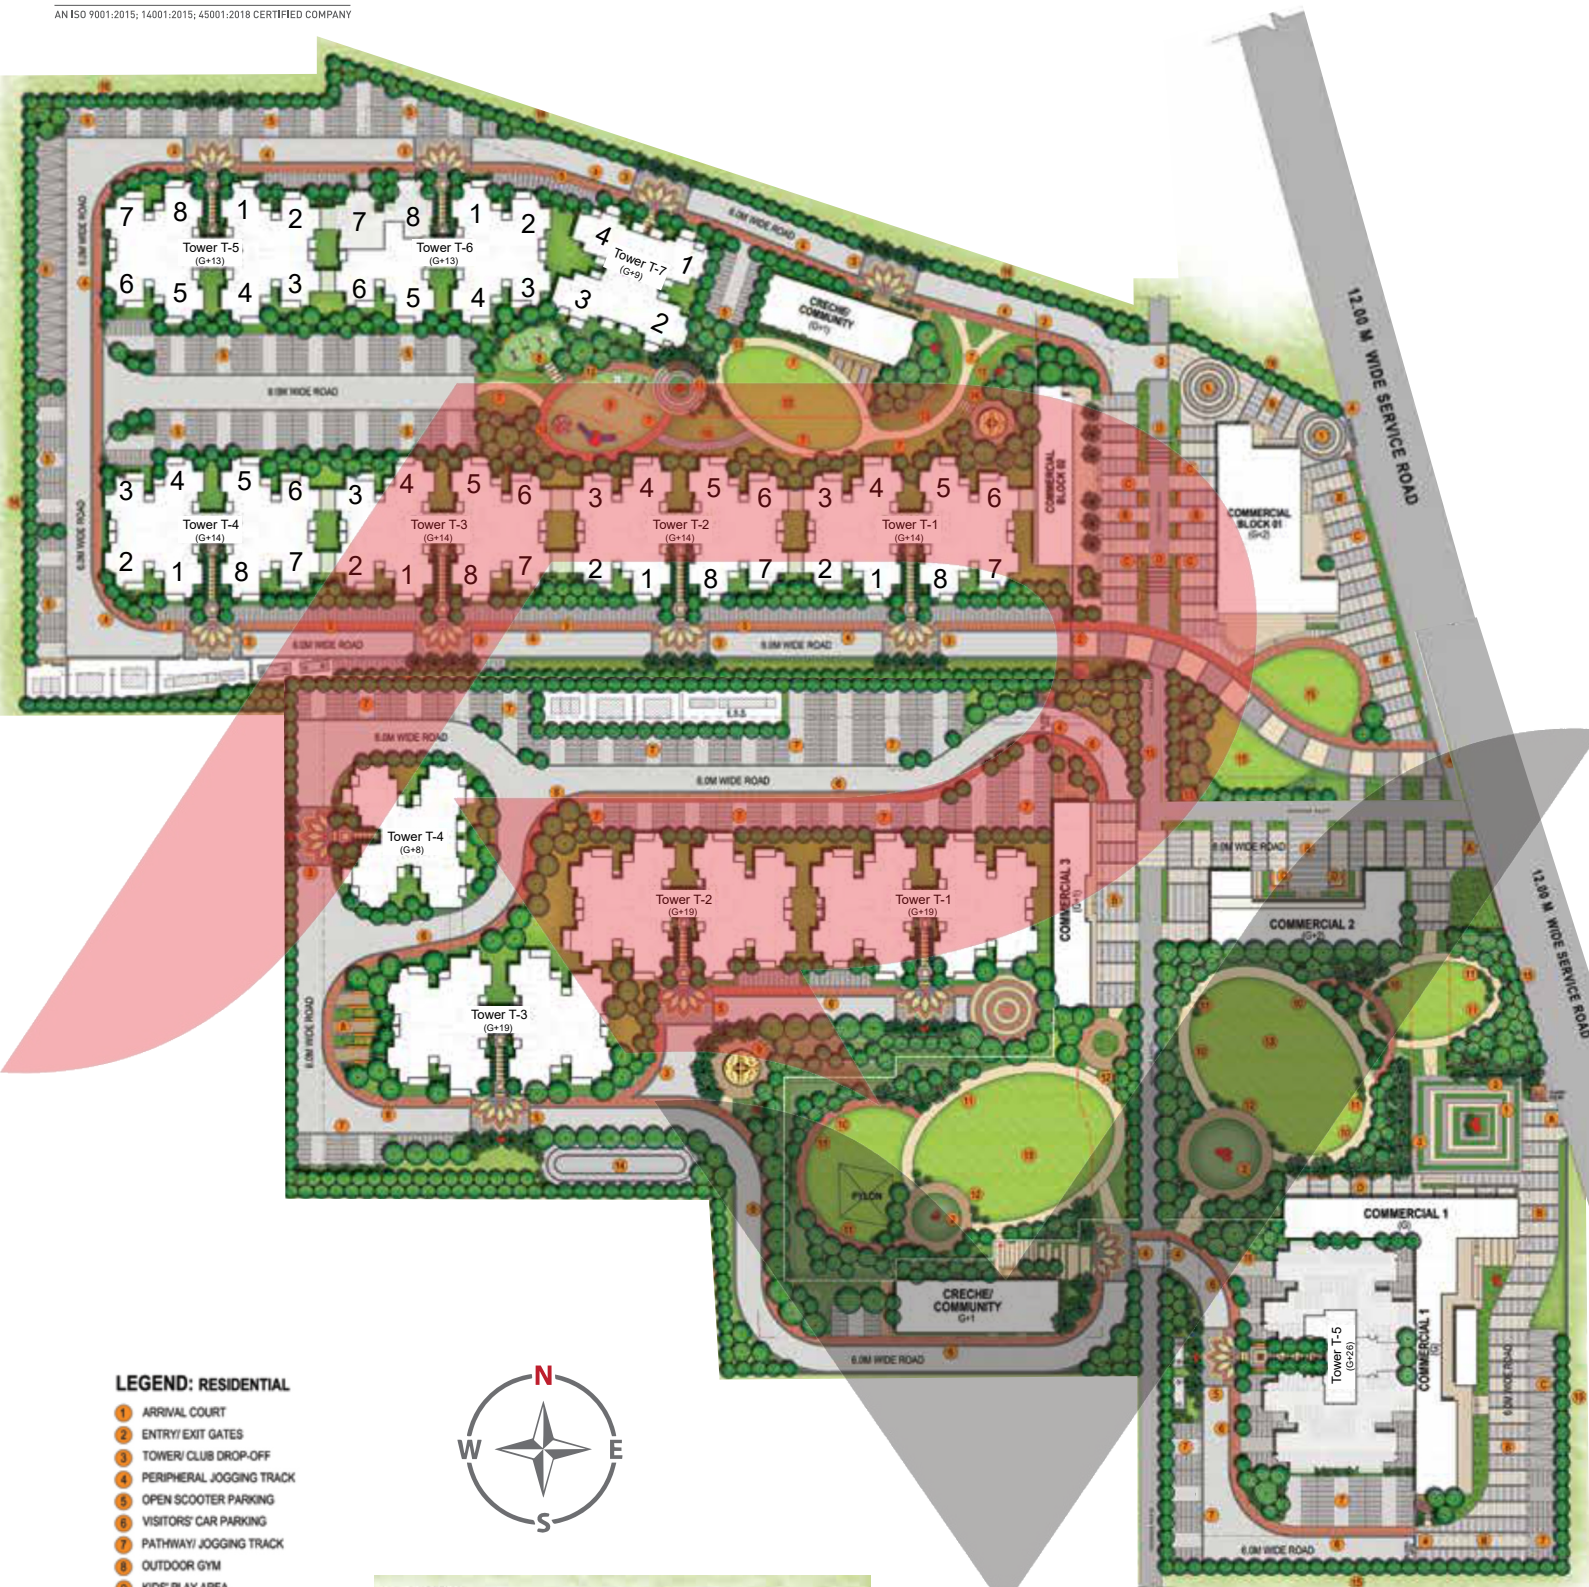

LEGEND: RESIDENTIAL

- 1 ARRIVAL COURT
- 2 ENTRY/EXIT GATES
- 3 TOWER/CLUB DROP-OFF
- 4 PERIPHERAL JOGGING TRACK
- 5 OPEN SCOOTER PARKING
- 6 VISITORS' CAR PARKING
- 7 PATHWAY/ JOGGING TRACK
- 8 OUTDOOR GYM
- 9 KIDS' PLAY AREA
- 10 REFLEXOLOGY PATH
- 11 SITTING UNDER TRELLIS
- 12 MULT-PURPOSE LAWN
- 13 MOUND WITH PLANTATION
- 14 GARDEN PAVILION
- 15 LAWN
- 16 BOUNDARY PLANTATION

LEGEND: COMMERCIAL

- A VEHICULAR ENTRY/ EXIT
- B COMMERCIAL PLAZA
- C SEATS
- D PORTALS



LEGEND: HARD LANDSCAPE:		SOFT LANDSCAPE:	
LEGEND	DESCRIPTION	LEGEND	DESCRIPTION
	DROP-OFF ACCENT PAVING		PLANTER/ PLANTING BED
	PATHWAY/ JOGGING TRACK		LAWN
	STEPPING STONES		ORNAMENTAL FOLIAGE/ FLOWERING TREES
	SYNTHETIC SURFACE FOR KIDS PLAY AREA		ORNAMENTAL PALM TREES
	SEATS IN NATURAL STONES		
	SCULPTURE		
	ENTRY/ EXIT POINTS		

SITE PLAN

* These are artistic images and only for representation purpose.