


MASTER PLAN

Plot type	Length in meter	Width in meter	Area in sq.m.	Area in sq.yd.
TYPE-1	7.000	15.350	107.450	128.510
TYPE-2	7.000	14.664	102.648	122.767
TYPE-3	7.000	15.000	105.000	125.580
TYPE-4	8.500	15.000	127.500	152.490
TYPE-5	8.500	14.664	124.644	149.074
TYPE-6	9.000	15.000	135.000	161.460
TYPE-7	9.300	15.000	139.500	166.842
TYPE-8	9.355	15.000	140.325	167.829
TYPE-9	8.350	15.000	125.250	149.799



AMENITIES

- | | |
|-------------------------------|-------------------------------------|
| A MAIN ENTRY | K CENTRAL GREEN LAWN |
| B COMMERCIAL/RETAIL | L CRICKET PRACTICE NET |
| C CLUB/COMMERCIAL | M JOGGING PATH |
| D BADMINTON COURT | N WATER FOUNTAIN AT ENTRANCE |
| E CHILDREN'S PARK | O GUARD ROOM |
| F COMMUNITY AREA | P ENTRANCE GATEWAY PROFILE |
| G BASKETBALL AREA | Q STEP PLANTER |
| H GREEN AREA | R SERVICES |
| I MILK/VEGETABLE BOOTH | S SENIOR CITIZEN SEATINGS |
| J WATER BODY/DECK AREA | |

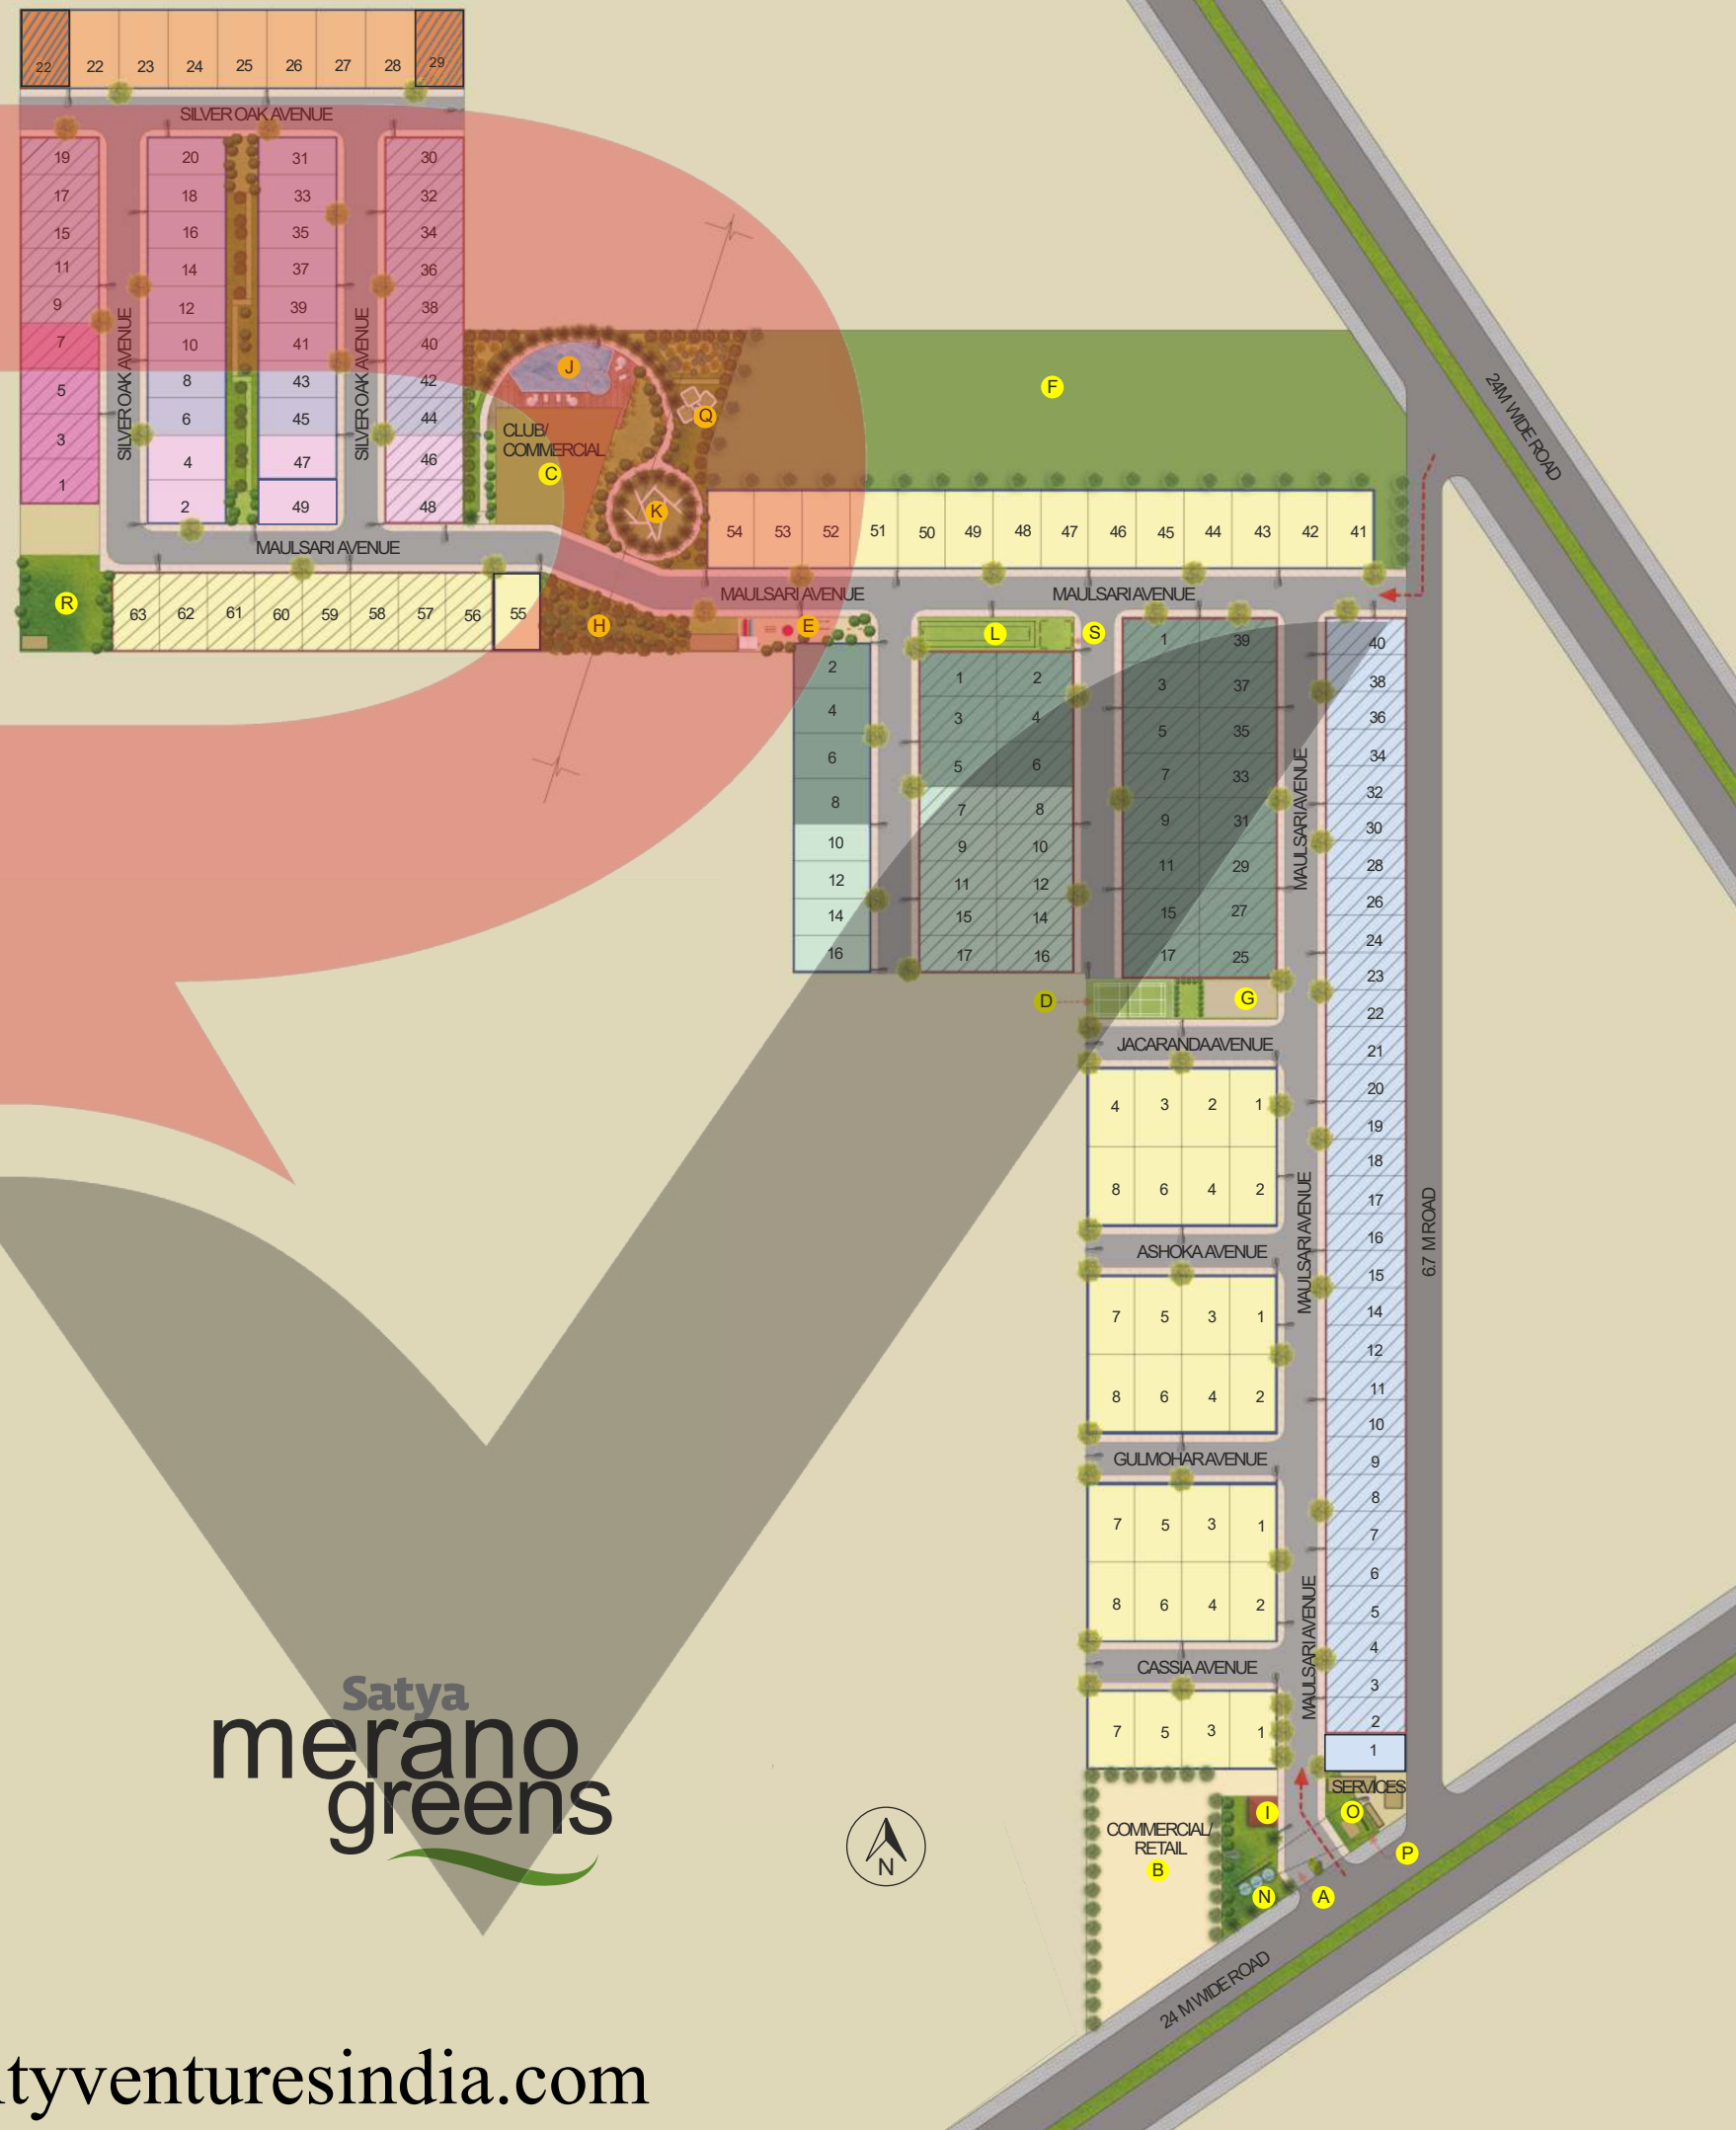

Satya
merano
greens