


# SITE PLAN

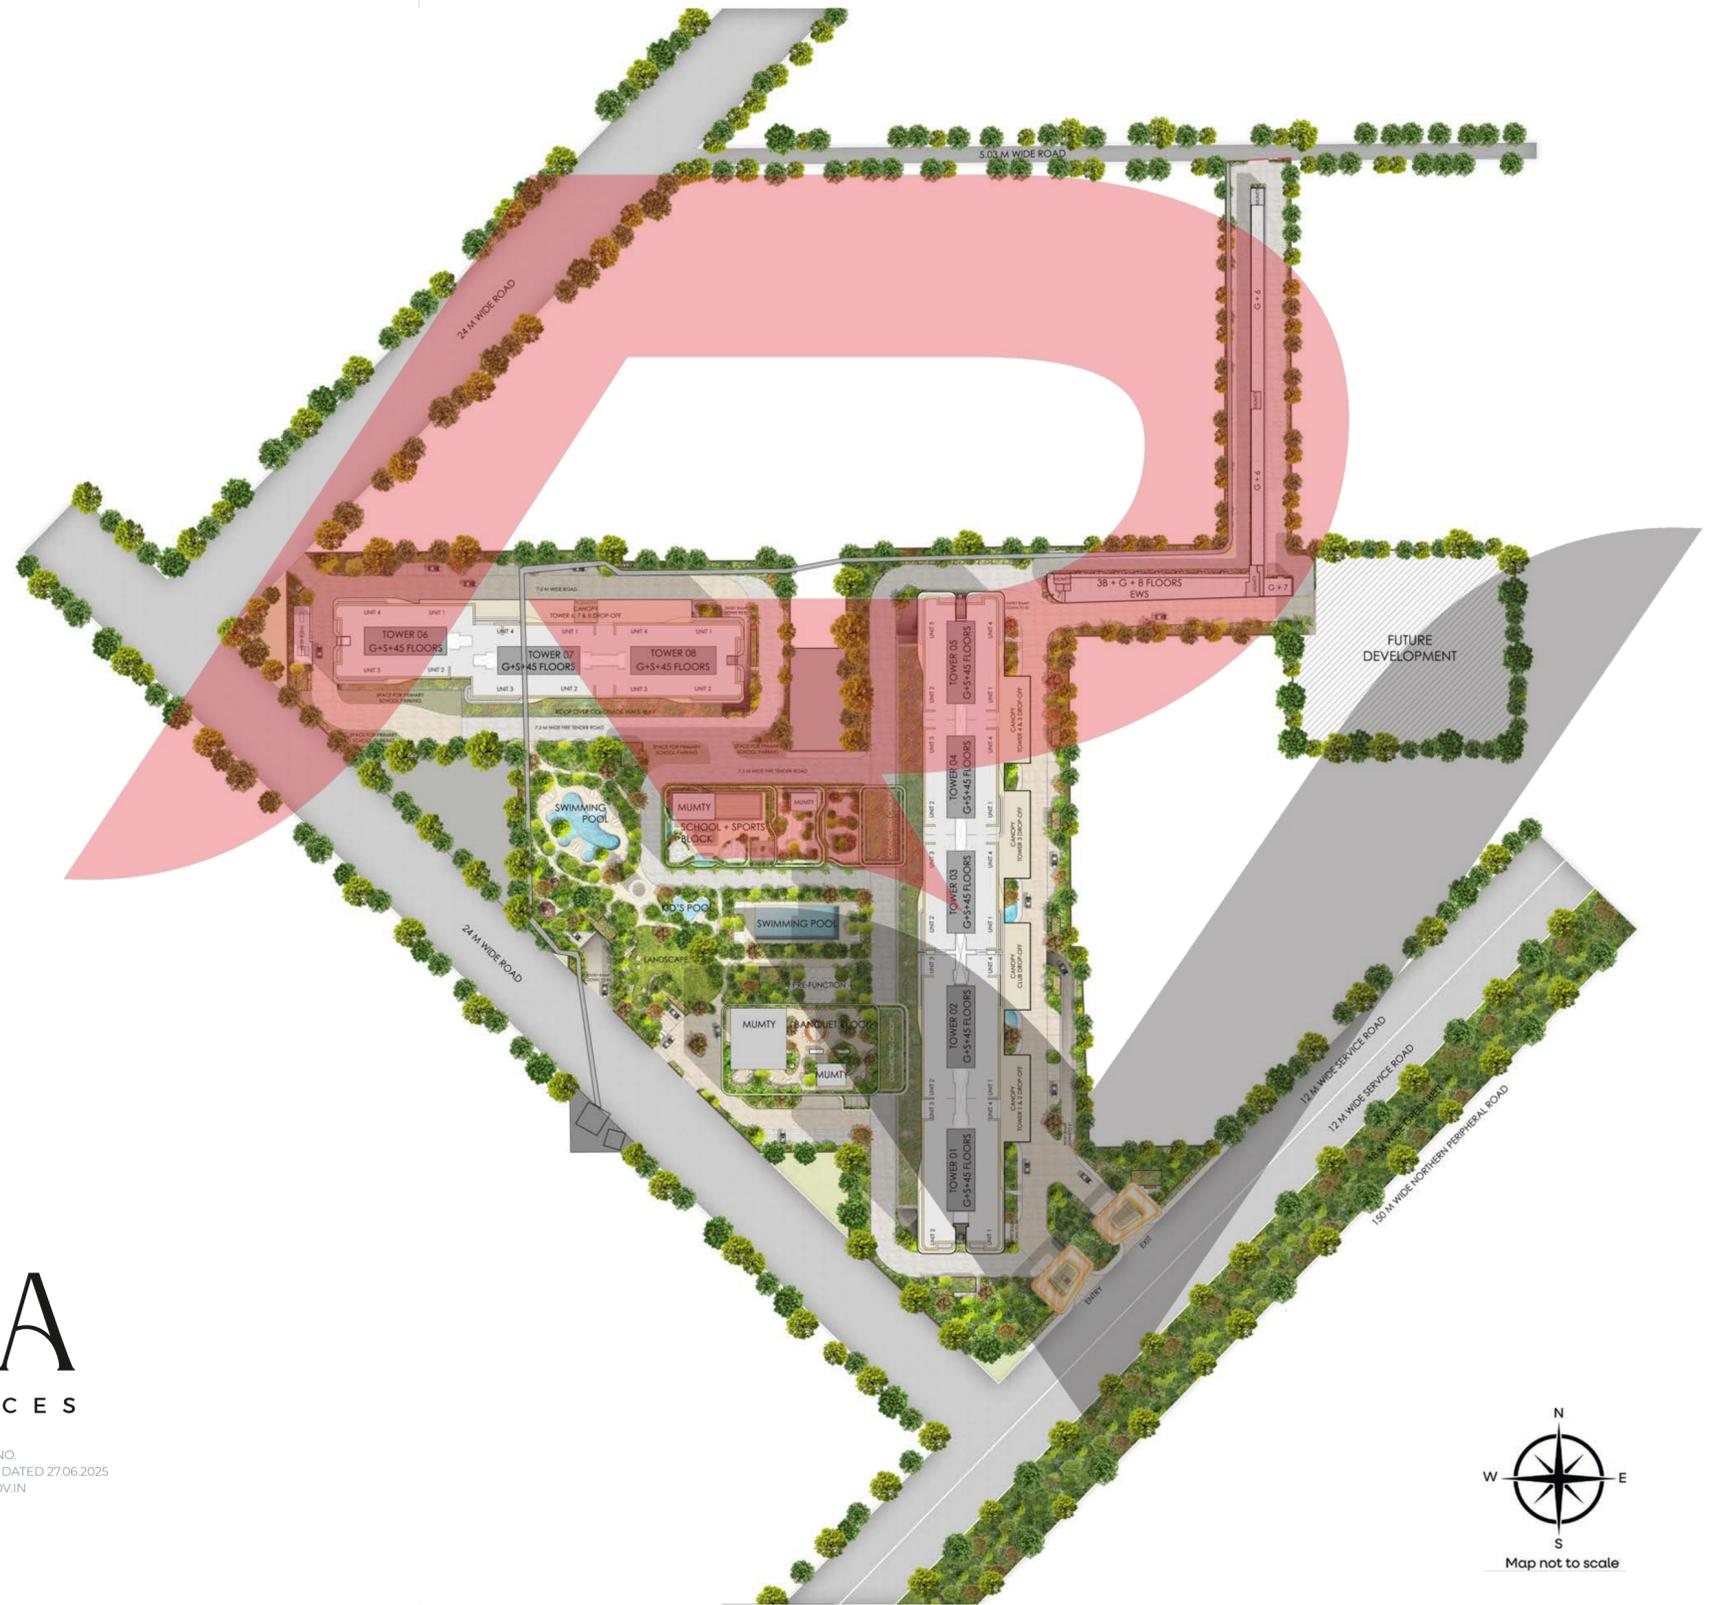

AMSTORIA  
VERTI-GREENS  
SECTOR 102, DWARKA EXPRESSWAY

HRERA REGISTRATION NO.  
RC/REP/HARERA/GGM/910/642/2025/13. DATED 05.02.2025  
WWW.HARYANARERA.GOV.IN

GAIA  
RESIDENCES

HRERA REGISTRATION NO.  
RC/REP/HARERA/GGM/963/695/2025/66 DATED 27.06.2025  
WWW.HARYANARERA.GOV.IN



Disclaimer: Plans are not to scale. All drawings, details, information and areas are for indicative purposes only | Sale of Tower 7 is frozen till shifting of 66 KV HT line. The approval for shifting HT line already granted vide Memo No. SP12/TSDG dated 08.01.2025 | To check the latest approvals please visit -www.haryanarera.gov.in